




1 VISTA 3D -EX04

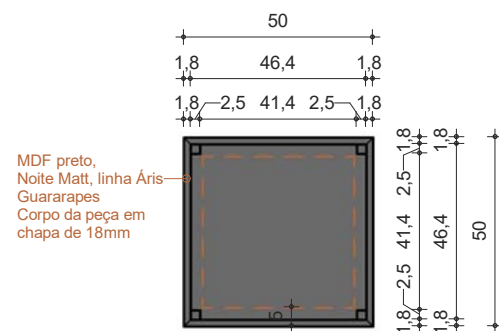


2 PLANTA BAIXA
Escala: 1 : 20

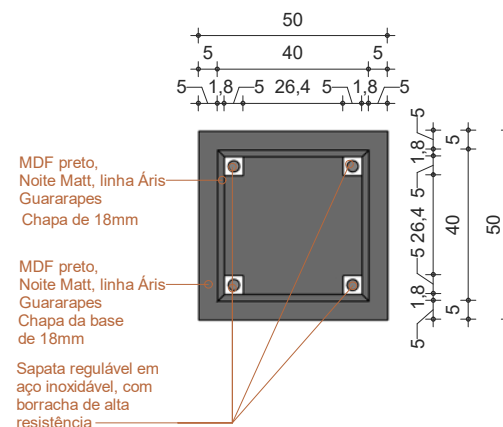


3 PLANTA - BASE DO MÓVEL
Escala: 1 : 20

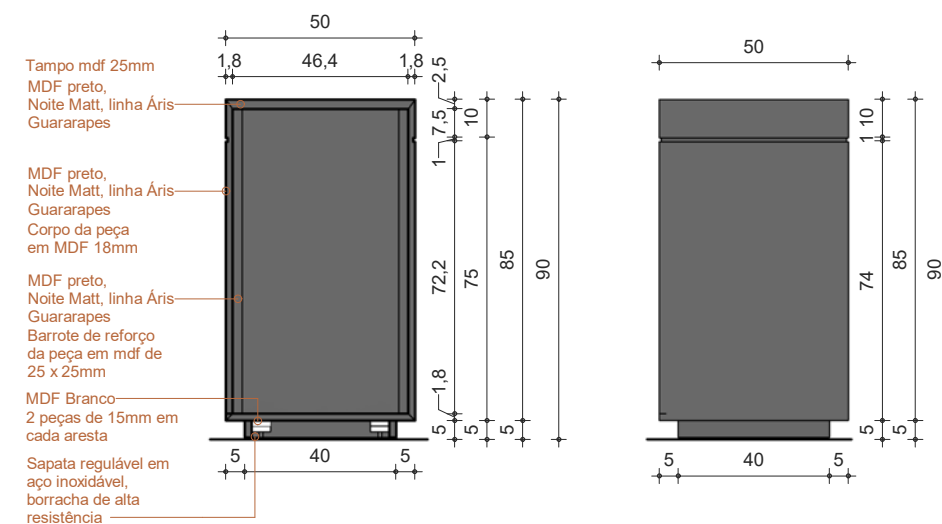


5 CORTE
Escala: 1 : 20

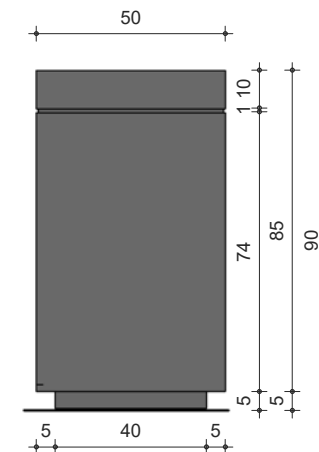


4 VISTA
Escala: 1 : 20

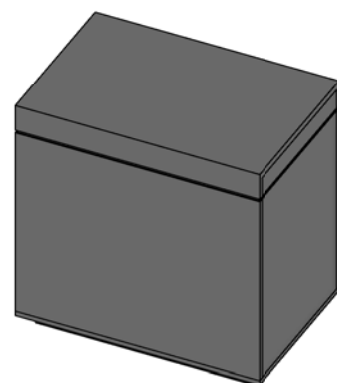


6 VISTA 3D - EX.05

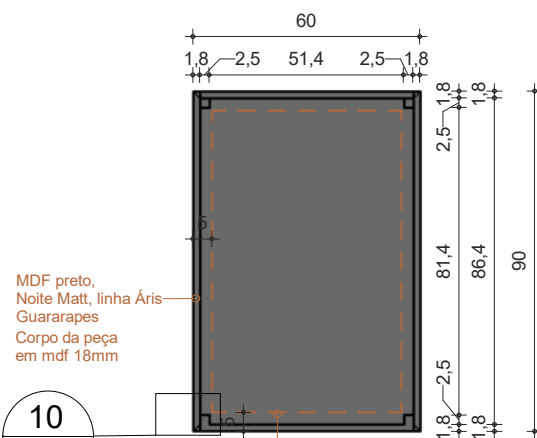

7 PLANTA BAIXA - EX05
Escala: 1 : 20

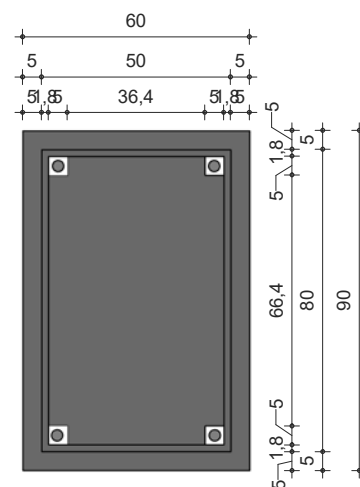


8 PLANTA - BASE DO MÓVEL
Escala: 1 : 20

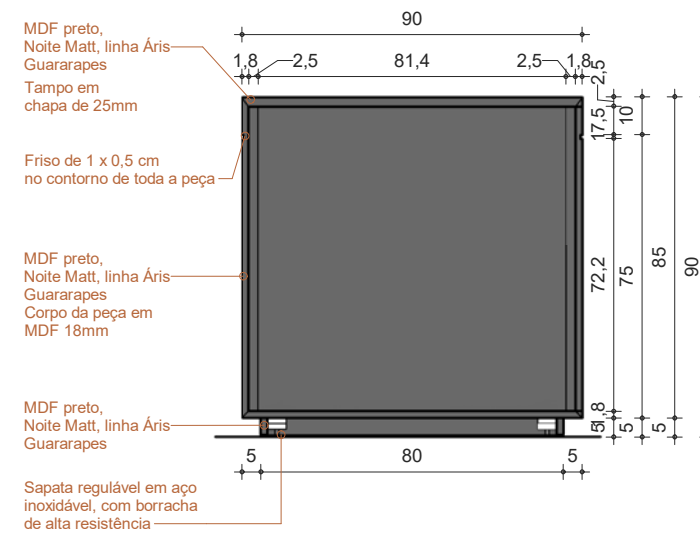

9 CORTE LONGITUDINAL EX.05
Escala: 1 : 20

Acabamento
1/2 esquadria

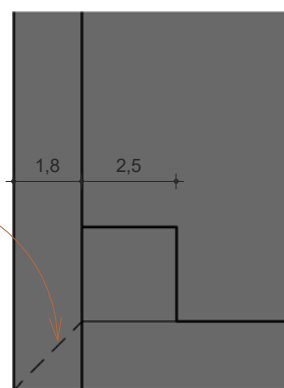

10 Detalhe 04 - Acabamento
Escala: 1 : 2

EXPOSITORES - EX 04 (50X50X90 CM) - 02 UNIDADES E EX 05 (90X60X90CM) - 03 UNIDADES

A04

ENDEREÇO
PRAÇA CÍVICA, N.300, SETOR CENTRAL

CONTEÚDO:
EXPOSITORES 04 E 05 - EXPOSIÇÕES TEMPORÁRIAS
DATA: 03/02/2025 ESCALA: Como indicado



TRE-GO

SECRETARIA DE ADMINISTRAÇÃO E ORÇAMENTO
COORDENADORIA DE ENGENHARIA E INFRAESTRUTURA
SEÇÃO DE OBRAS E PROJETOS

TRIBUNAL REGIONAL ELEITORAL DE GOIÁS

CAROLINE PONGITORI SOARES

STATUS:
EXECUTIVO

PROJETO PROTEGIDO PELA LEI DOS DIREITOS AUTORAIS 9610/98 E NÃO PODE SER EXECUTADO OU ALTERADO SEM A EXPRESSA AUTORIZAÇÃO DO AUTOR.